




PROPOSED FRONT ELEVATION | SCALE 1:100

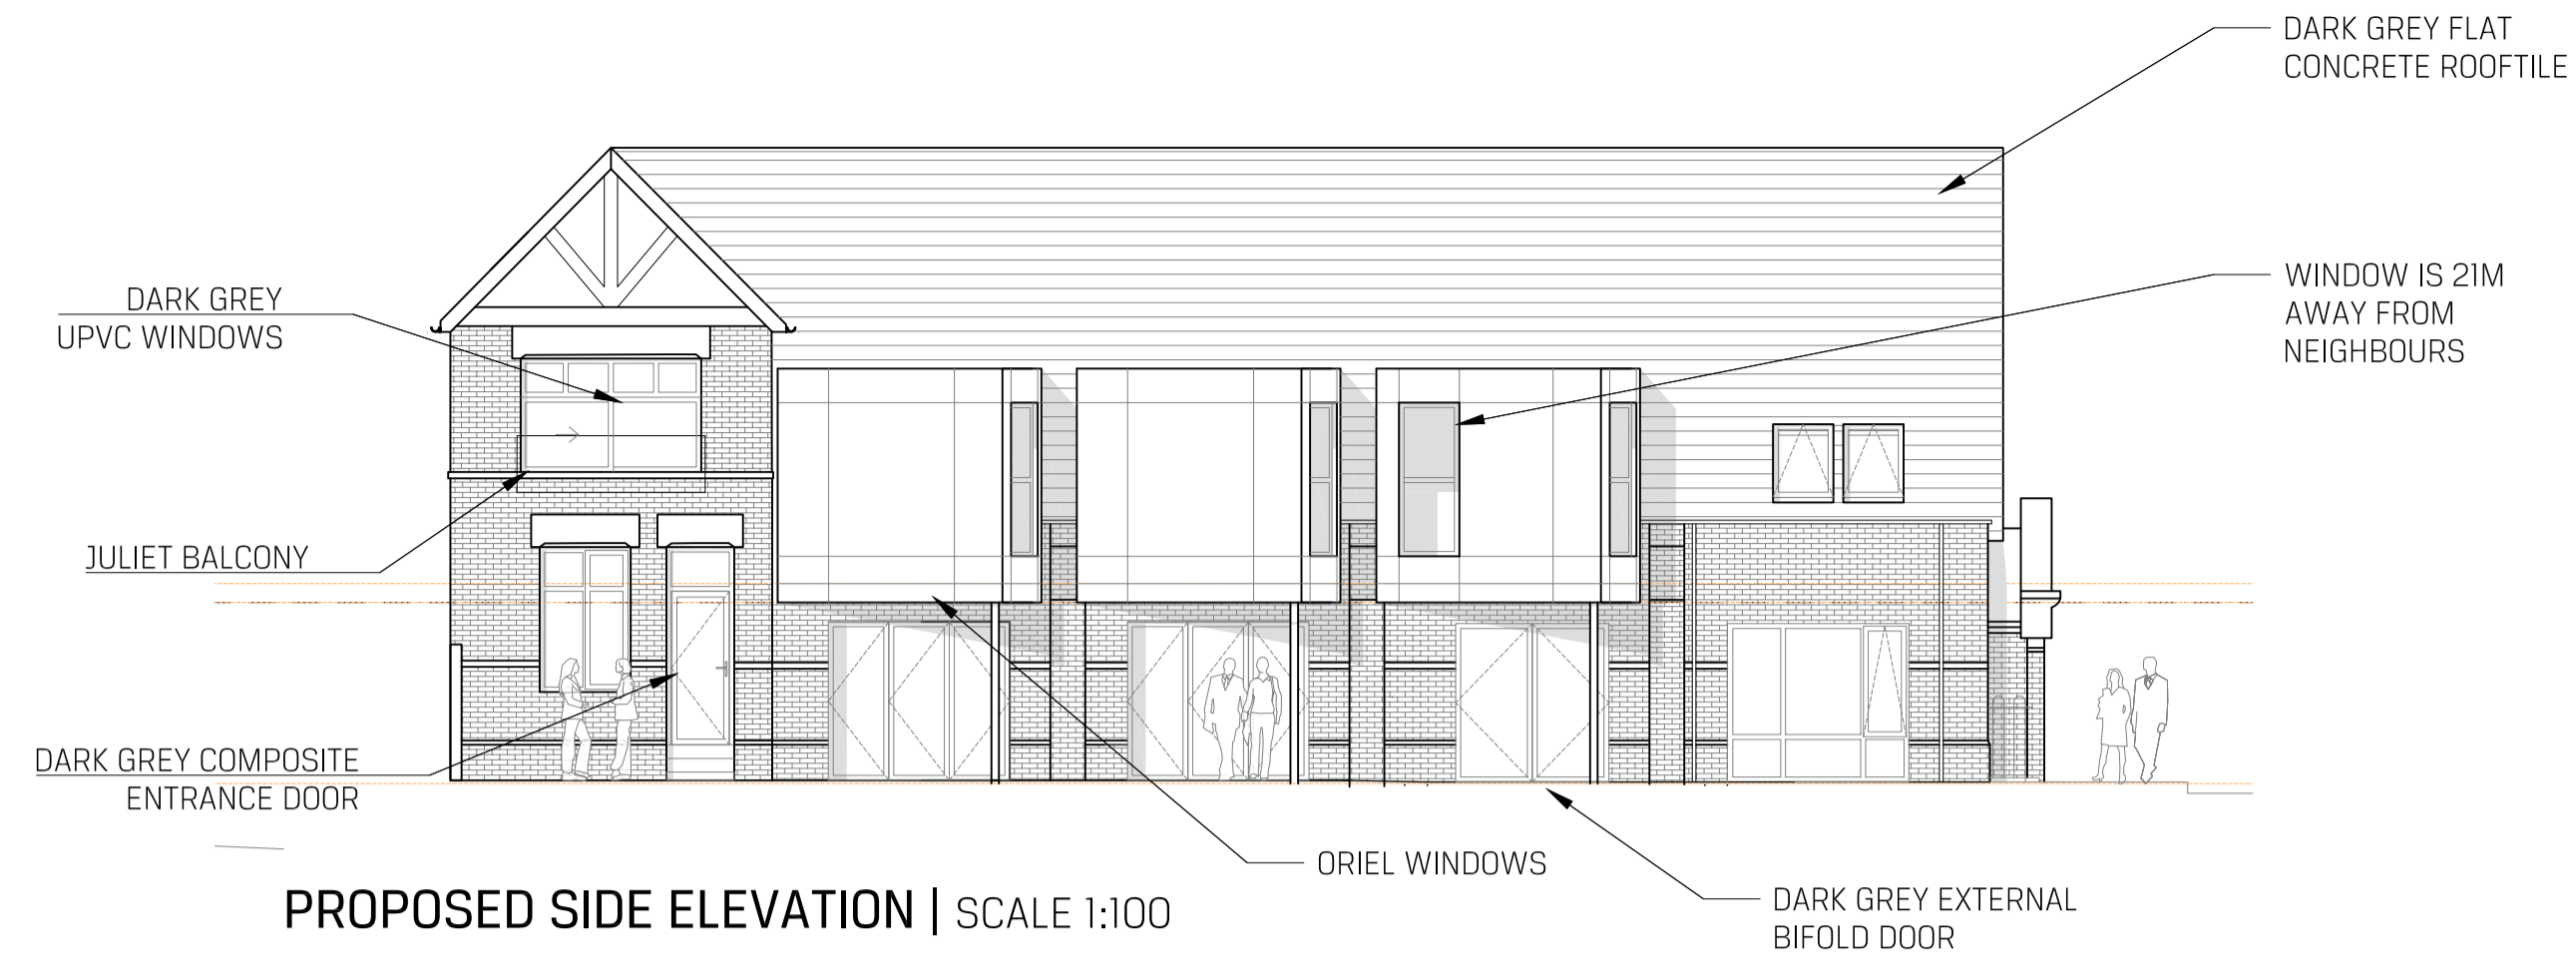


PROPOSED SIDE ELEVATION | SCALE 1:100

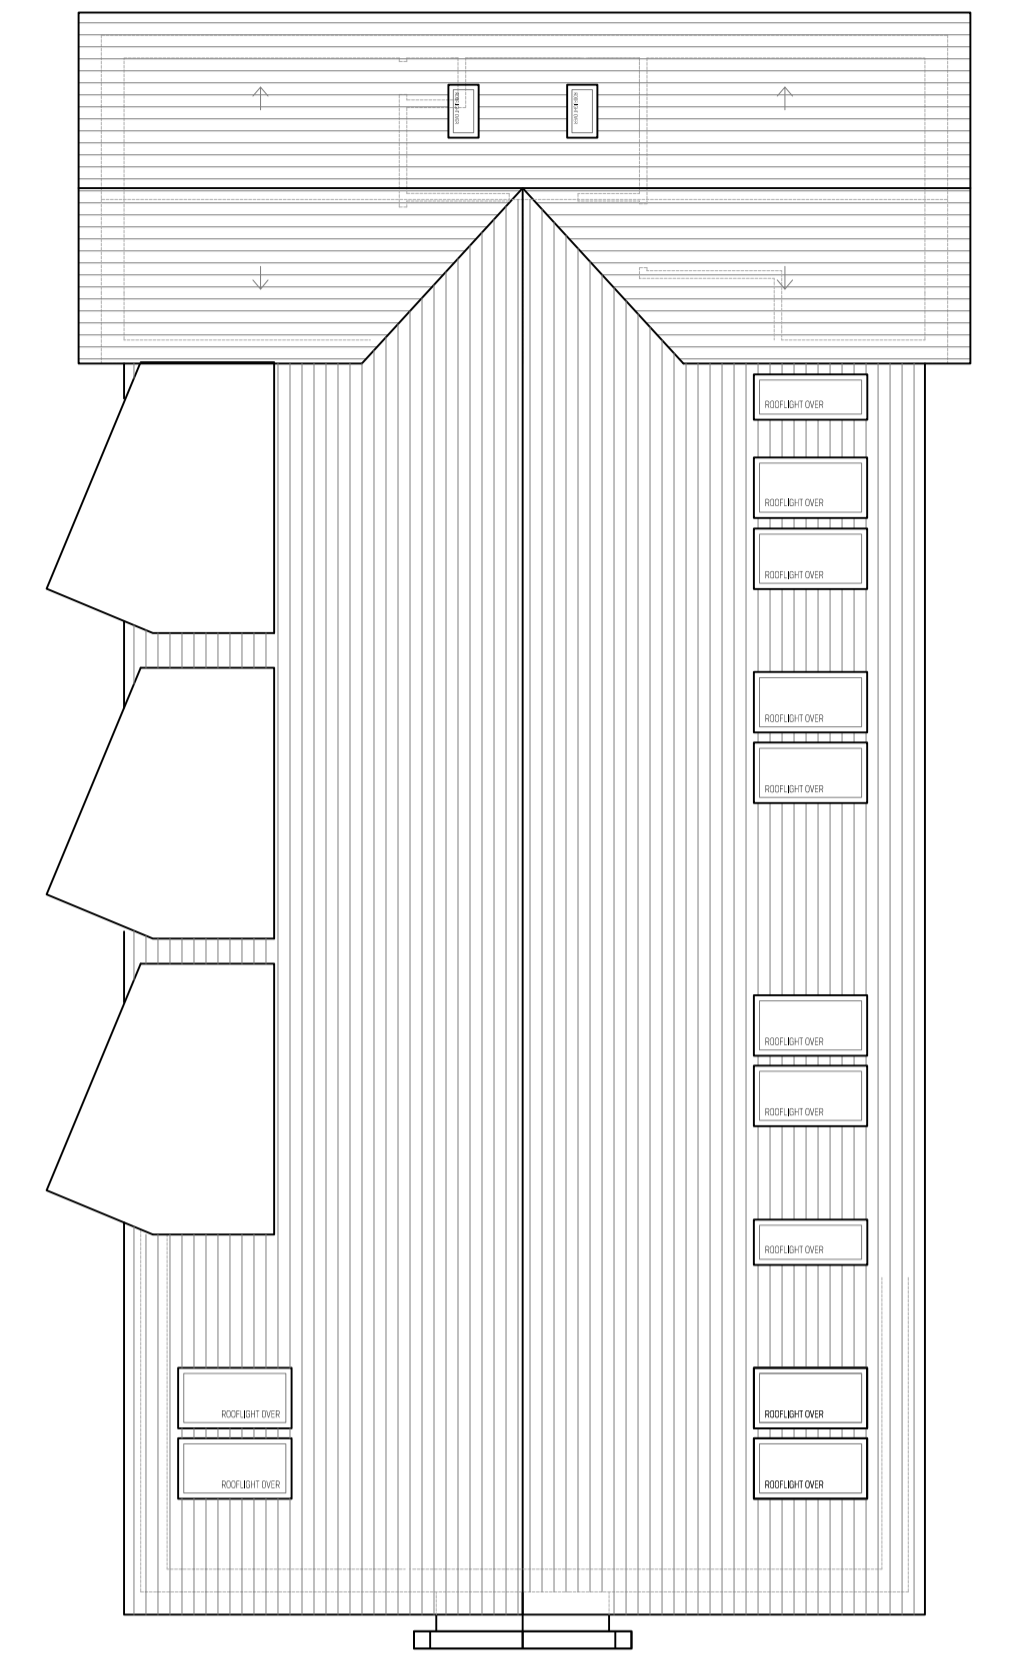

PROPOSED ROOF PLAN | SCALE 1:100

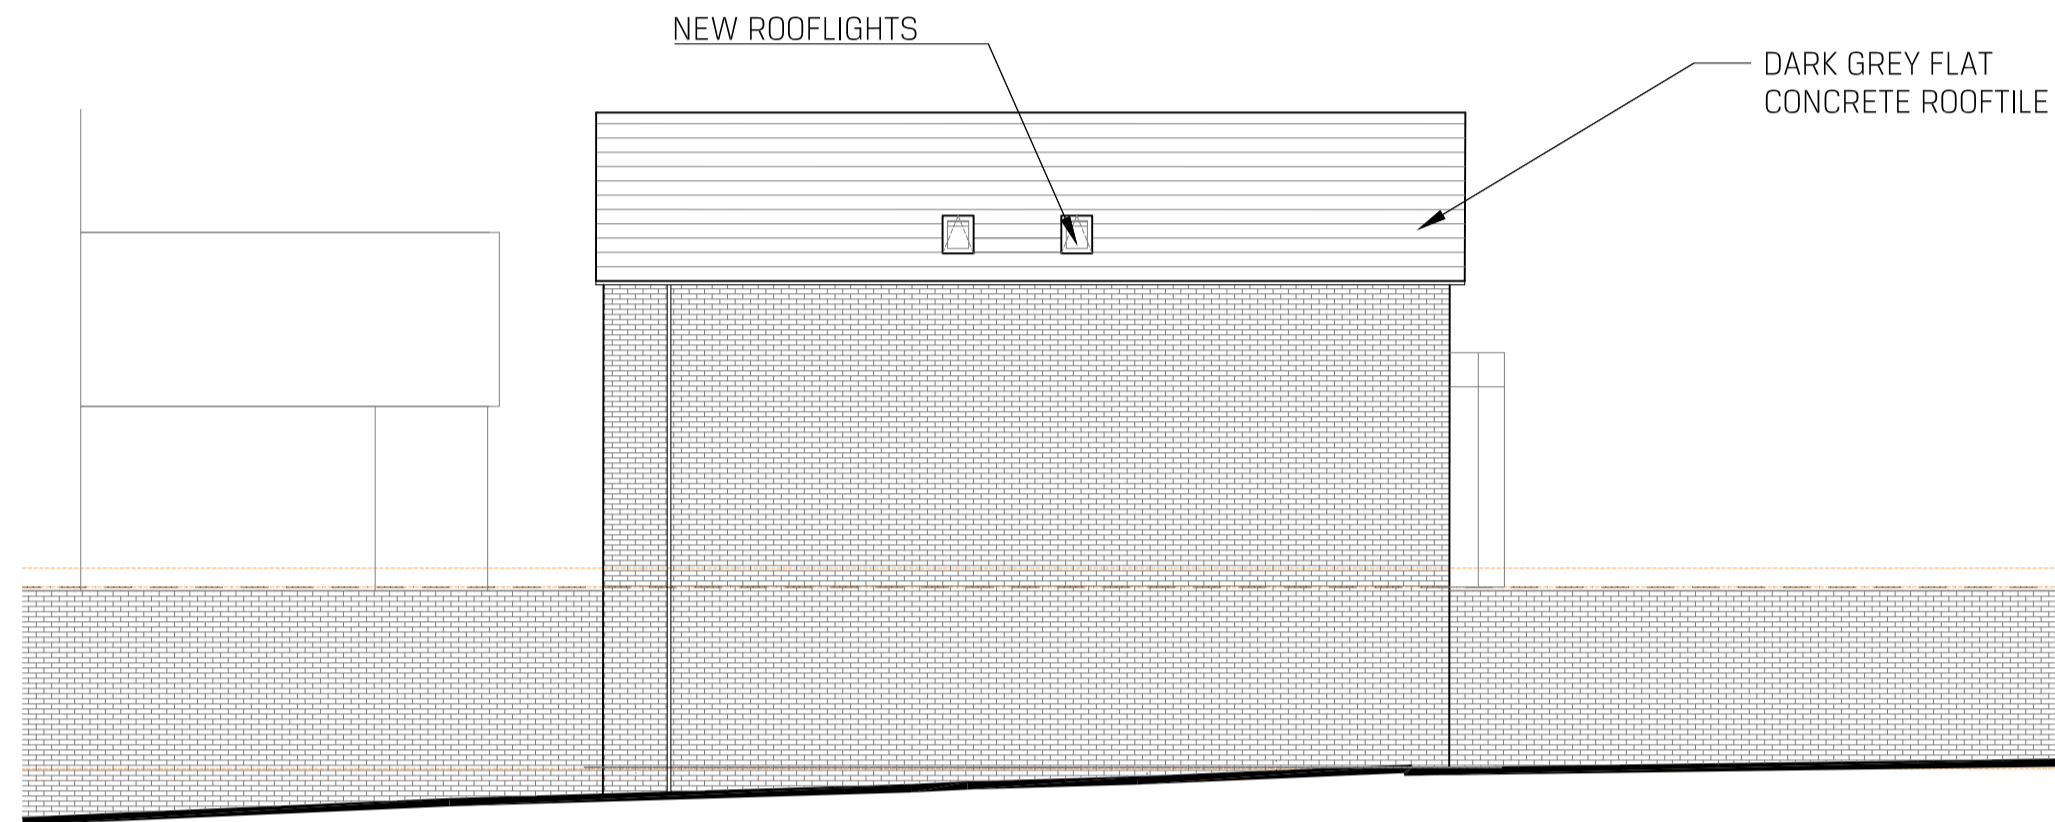

PROPOSED REAR ELEVATION | SCALE 1:100

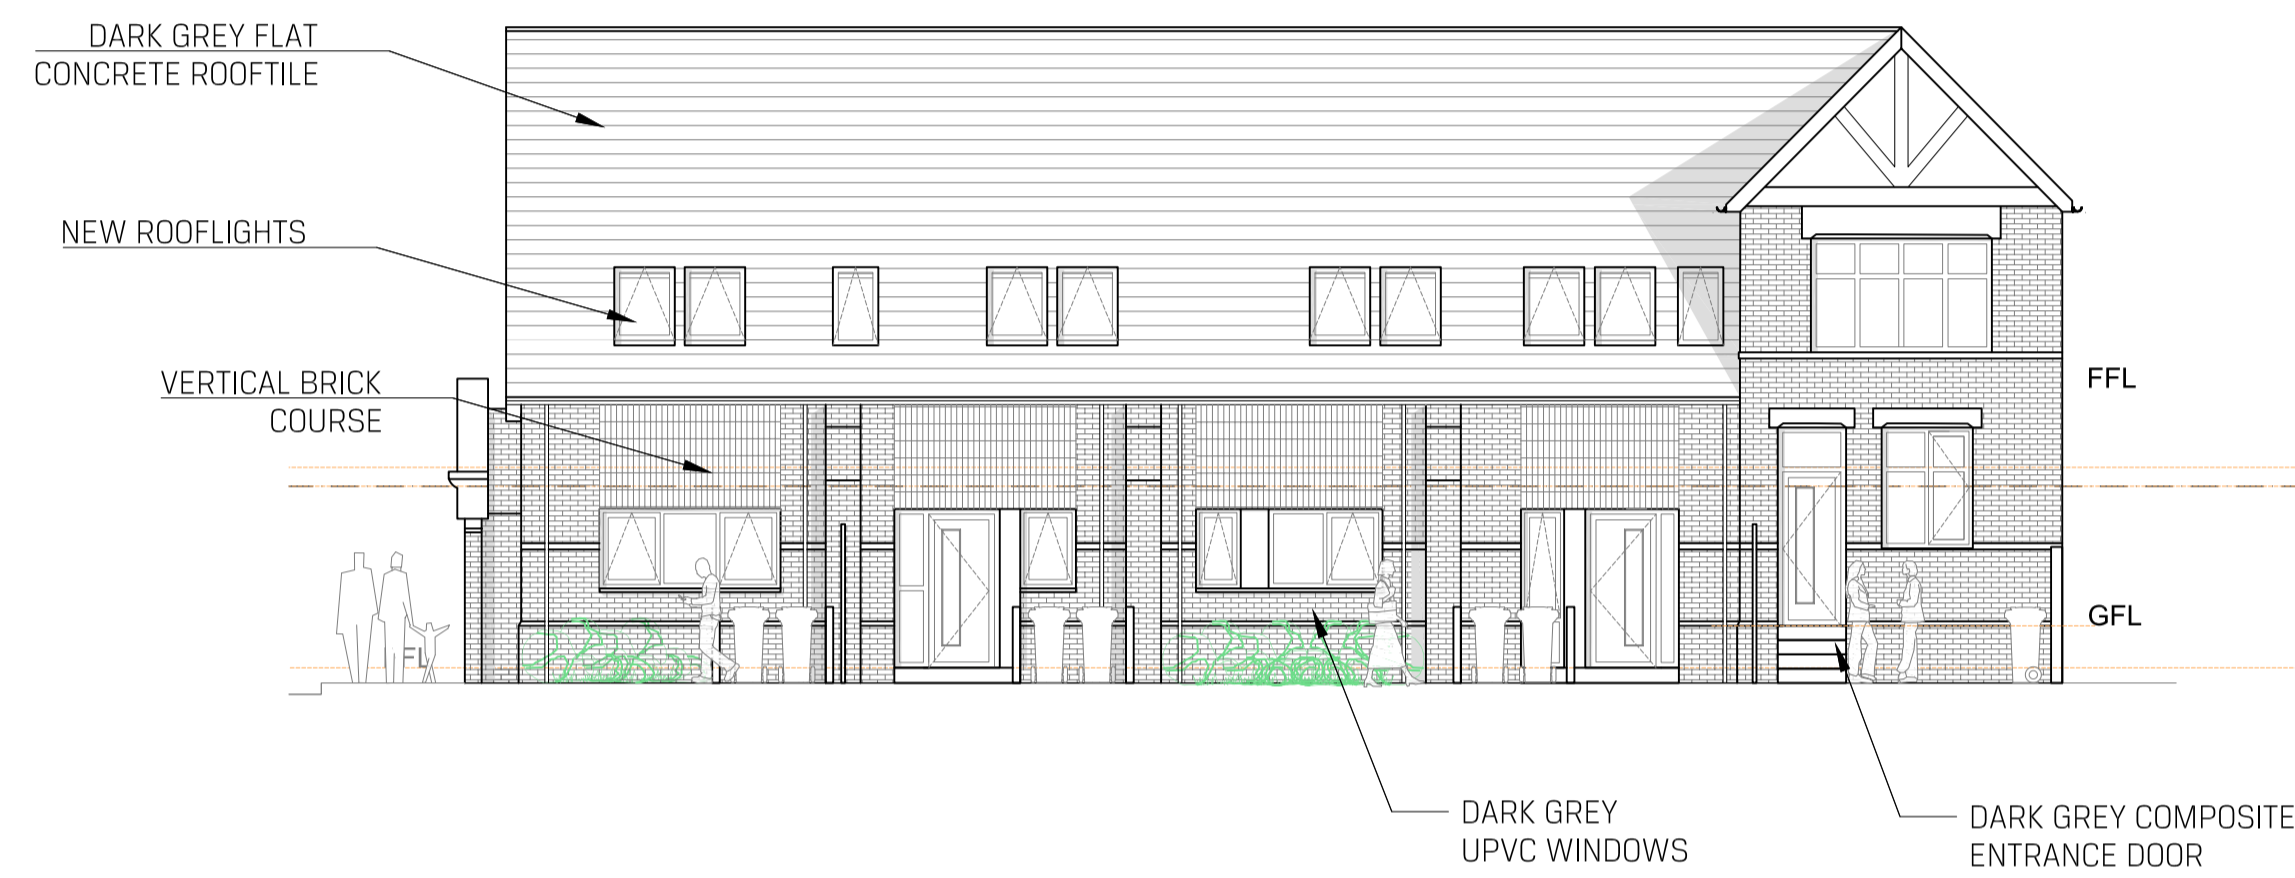

PROPOSED SIDE ELEVATION | SCALE 1:100



PROPOSED STREET SCENE | SCALE 1:100

STATUS	<b>PRE-APP</b>				
	A	ISSUED FOR COMMENT	HR	ADT	20/02/22
		REVISION	DRAWN	CHECKED	DATE
<small>© Copyright SHACKARCHITECTURE all rights reserved. Do not scale this drawing. All dimensions are in millimetres unless stated otherwise. All dimensions must be checked on site prior to construction and any discrepancies reported to the architect.</small>					

**SHACKARCHITECTURE** tda

A Unit 5, The Curve, 139 Telegraph Road, Heswall, Wirral, CH60 7SE  
T +44(0)151 342 6516 E info@shackarchitecture.com W www.shackarchitecture.com

Client ALVANLEY PLACE MEWS LIMITED

Project **OZANAM HALL, BIRKENHEAD**

Title PROPOSED ELEVATIONS  
PROPOSED STREET SCENE

Scale VARIES@A1 Project No. SHACK583 Dwg. No. A108 Rev A