


PROPOSED GROUND FLOOR PLAN | SCALE 1:50

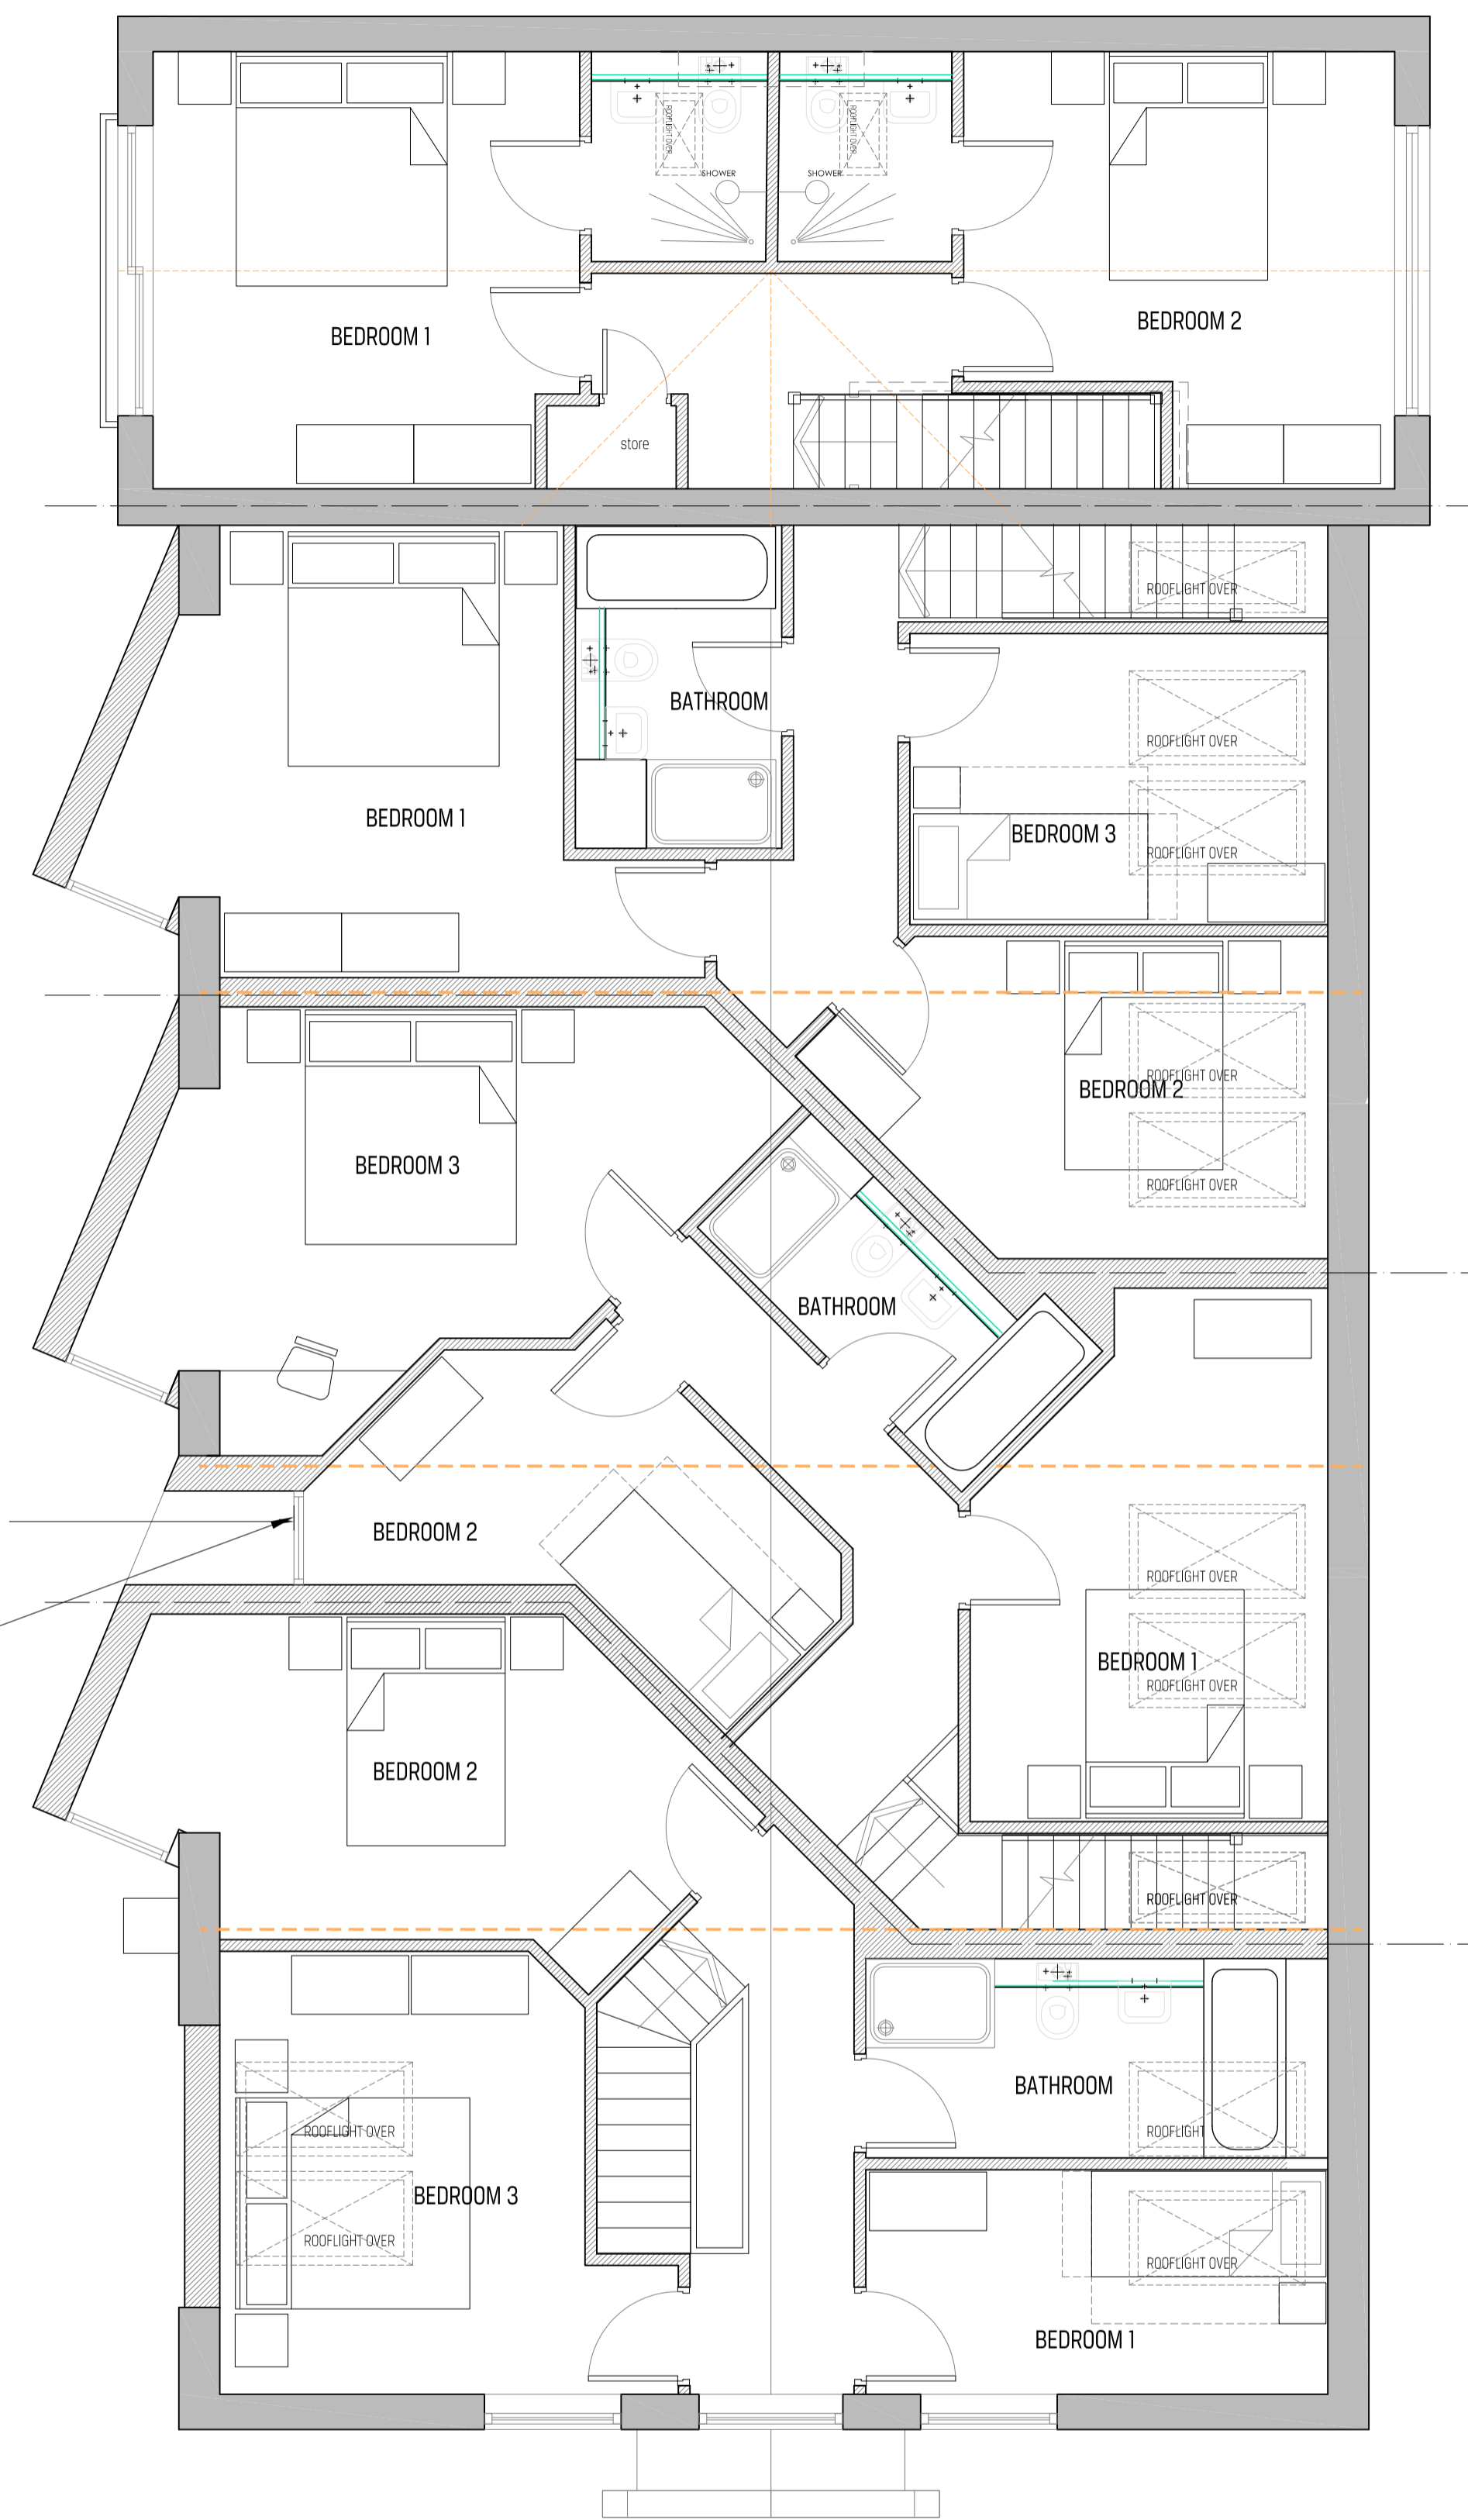

PROPOSED FIRST FLOOR PLAN | SCALE 1:50

PRE-APP

REVISION	ISSUED FOR PLANNING	HR	ADT	20/12/22

© Copyright SHACKARCHITECTURE all rights reserved. Do not scale this drawing. All dimensions are in millimetres unless stated otherwise. All dimensions must be checked on site prior to construction and any discrepancies reported to the architect.

SHACKARCHITECTURE ltd

A Unit 5, The Curve, 139 Telegraph Road, Heswall, Wirral, CH60 7SE
T +44(0)151 342 6516 E info@shackarchitecture.com W www.shackarchitecture.com

Client ALVANLEY PLACE MEWS LIMITED
Project OZANAM HALL, BIRKENHEAD
Title PROPOSED PLANS
REVISED DESIGN

Scale VARIES@A1 Project No. SHACK583 Dwg. No. A109 Rev A

