


# COASTGUARD COTTAGES

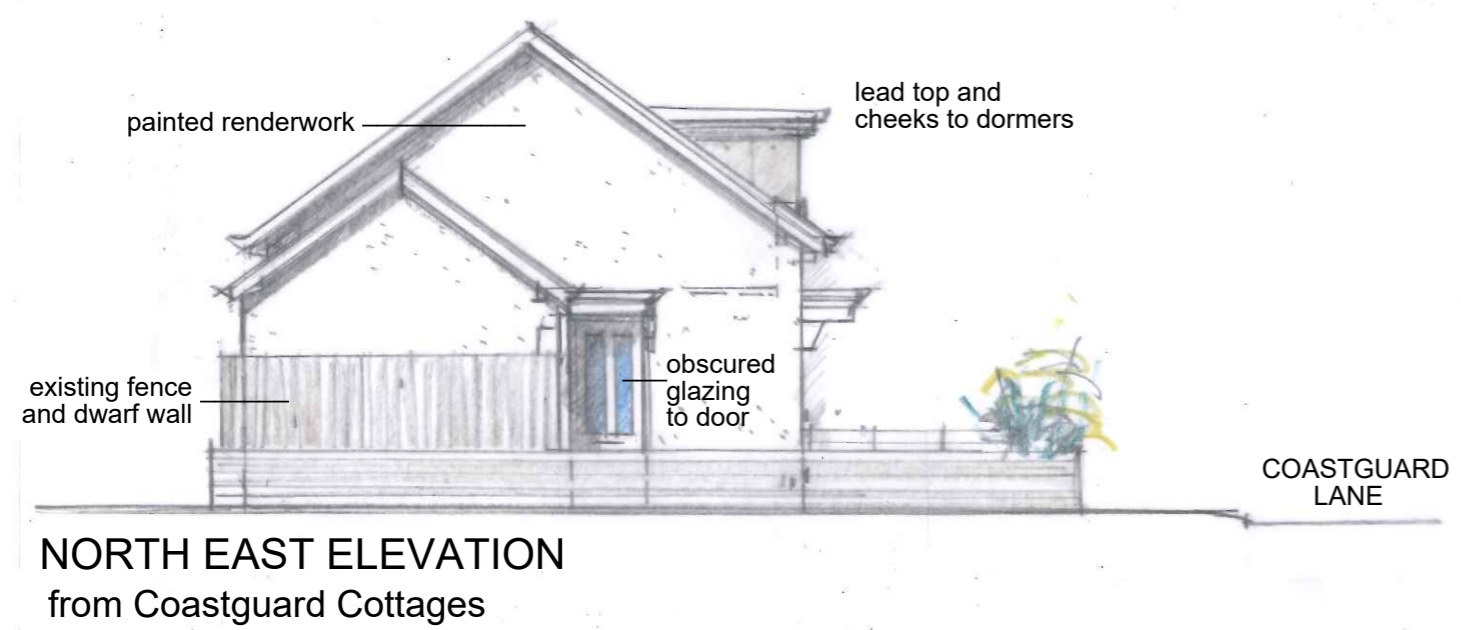

**COASTGUARD HOUSE**  
 Former Mozquitos  
 COASTGUARD LANE, PARKGATE  
 For Mr and Mrs I Spencer

**FSP** NORTHERN ARCHITECTS  
 41 HAMILTON SQUARE  
 WIRRAL, CH41 5BP  
 tel. 0151 647 7002  
 e-mail: mail@fspnorthern.co.uk

DRAWING STATUS :- PLANNING	
TITLE: <b>PROPOSED REVISED ELEVATIONS</b>	SCALE: 1:100 on A3 DATE: 11/04/23
DRAWING NUMBER: <b>N451/20</b>	

DO NOT SCALE FROM THIS DRAWING.  
 ANY DISCREPANCIES BETWEEN DRAWINGS OR BETWEEN DRAWINGS AND ACTUAL SITE CONDITIONS SHOULD IMMEDIATELY BE BROUGHT TO THE ATTENTION OF THE ARCHITECTS.